

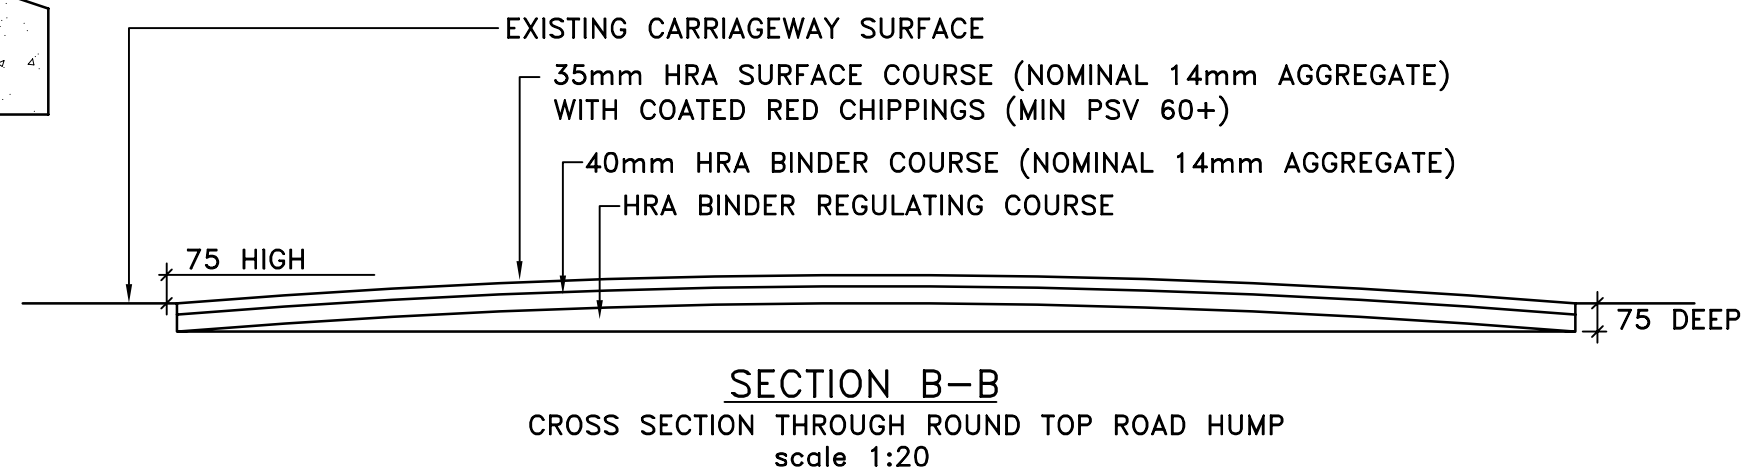
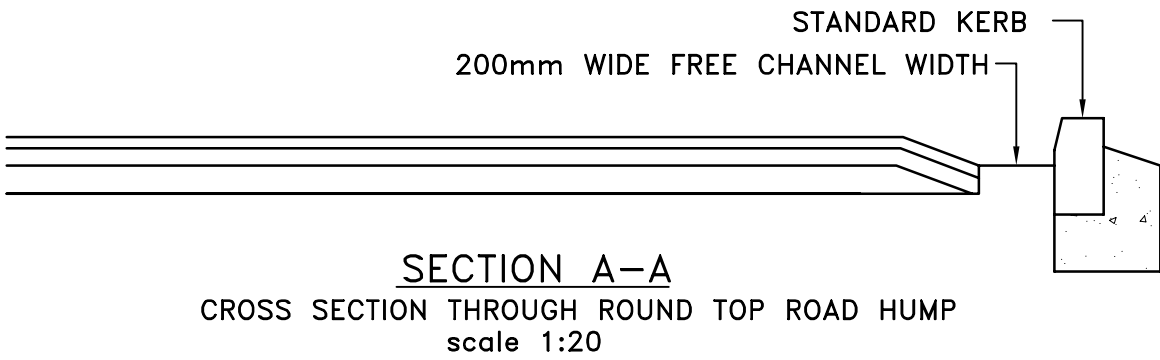


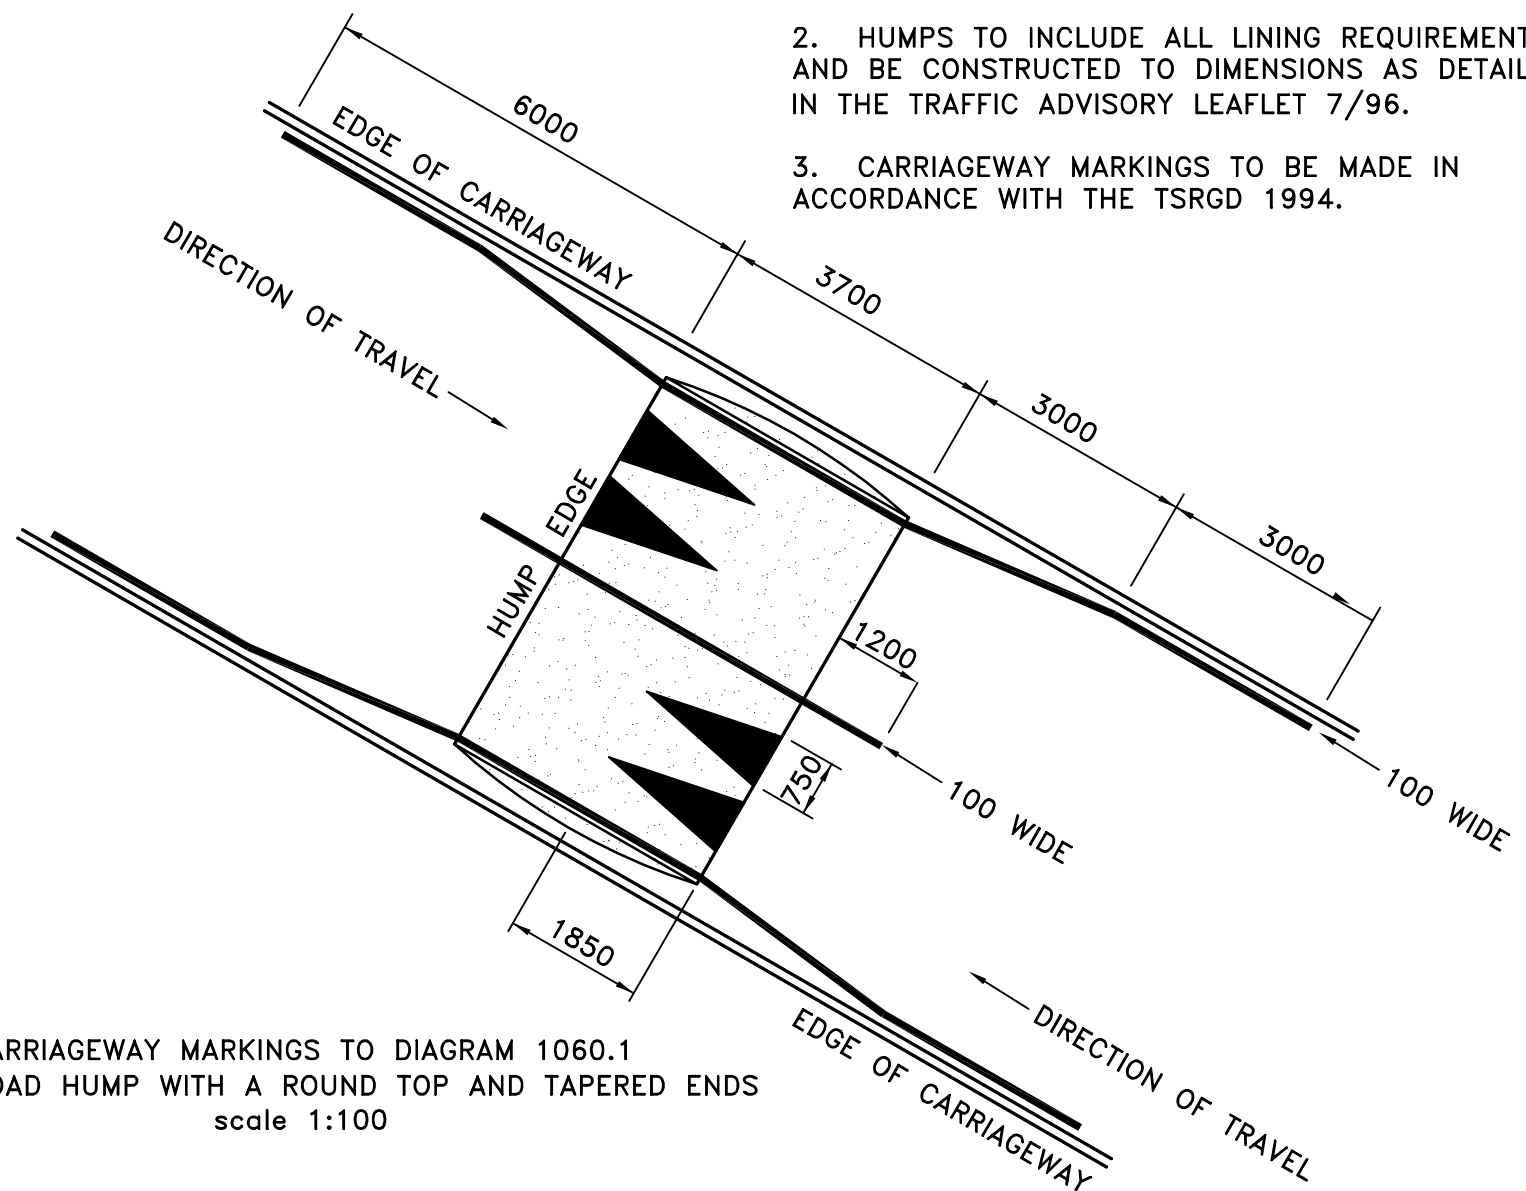


1. CARRIAGEWAY TO BE MACHINE DISC CUT AROUND THE PERIMETER OF THE SPEED HUMP.
2. HUMPS TO INCLUDE ALL LINING REQUIREMENTS AND BE CONSTRUCTED TO DIMENSIONS AS DETAILED IN THE TRAFFIC ADVISORY LEAFLET 7/96.
3. CARRIAGEWAY MARKINGS TO BE MADE IN ACCORDANCE WITH THE TSRGD 1994.

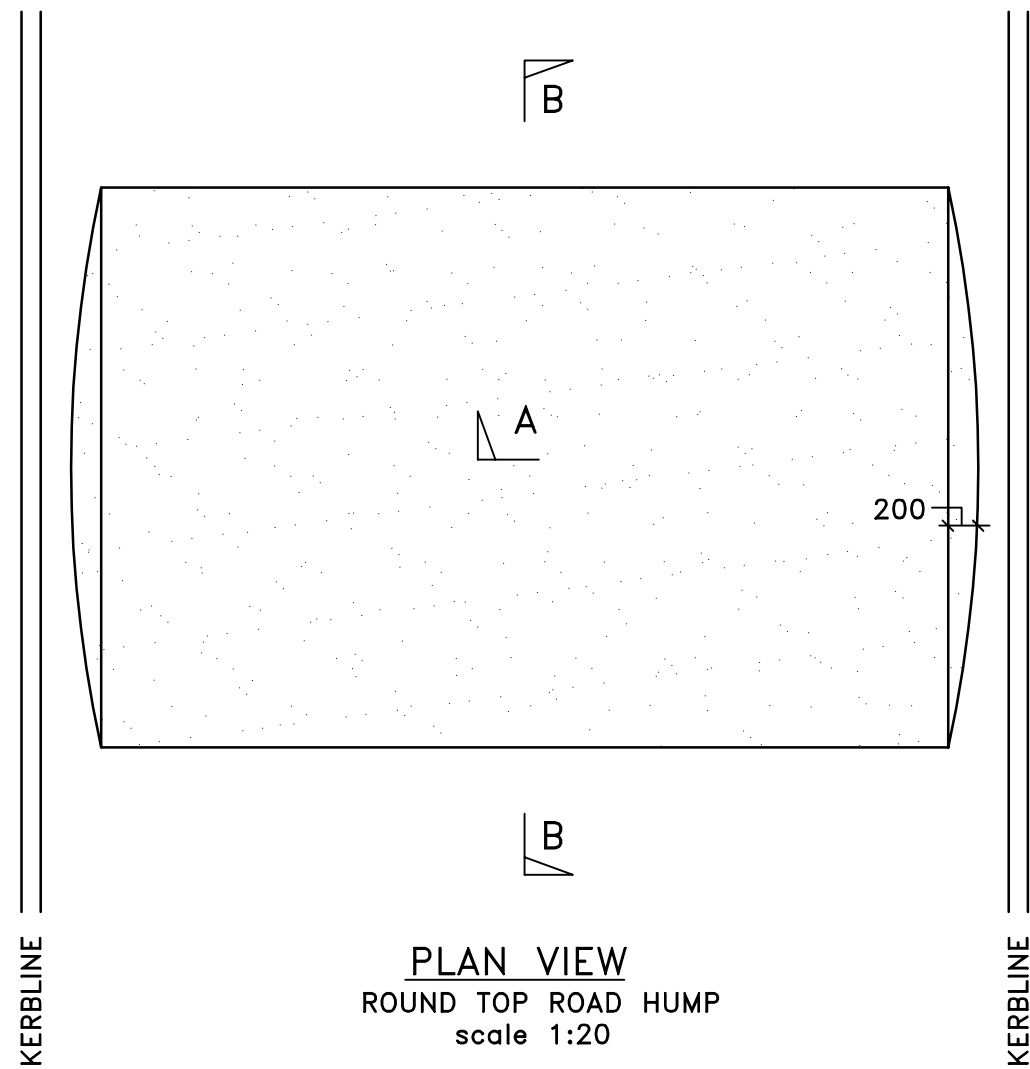

Client:	Name:	Telephone:	email:
 Urban Vision Partnership Limited. The Engineering Design Group, Emerson House, Albert St. Eccles, Manchester. M30 0TE www.urbanvision.org.uk		 	
Project: Standard Detail - Series 1200			
Title: SPEED HUMP WITH A ROUND TOP AND TAPERED ENDS			Drawn JLS Checked Date Nov 2006 Scale NTS @A3 Do Not Scale
Drawing Status			Dwg No SA/STD/1200 03